



Plot Date: 8-21-12 10:24am Drawing scale: 1/8" By: brent
Drawing file: C:\1220\1220-ARCH\1220-A207
Last Saved: 7-19-12 02:48pm

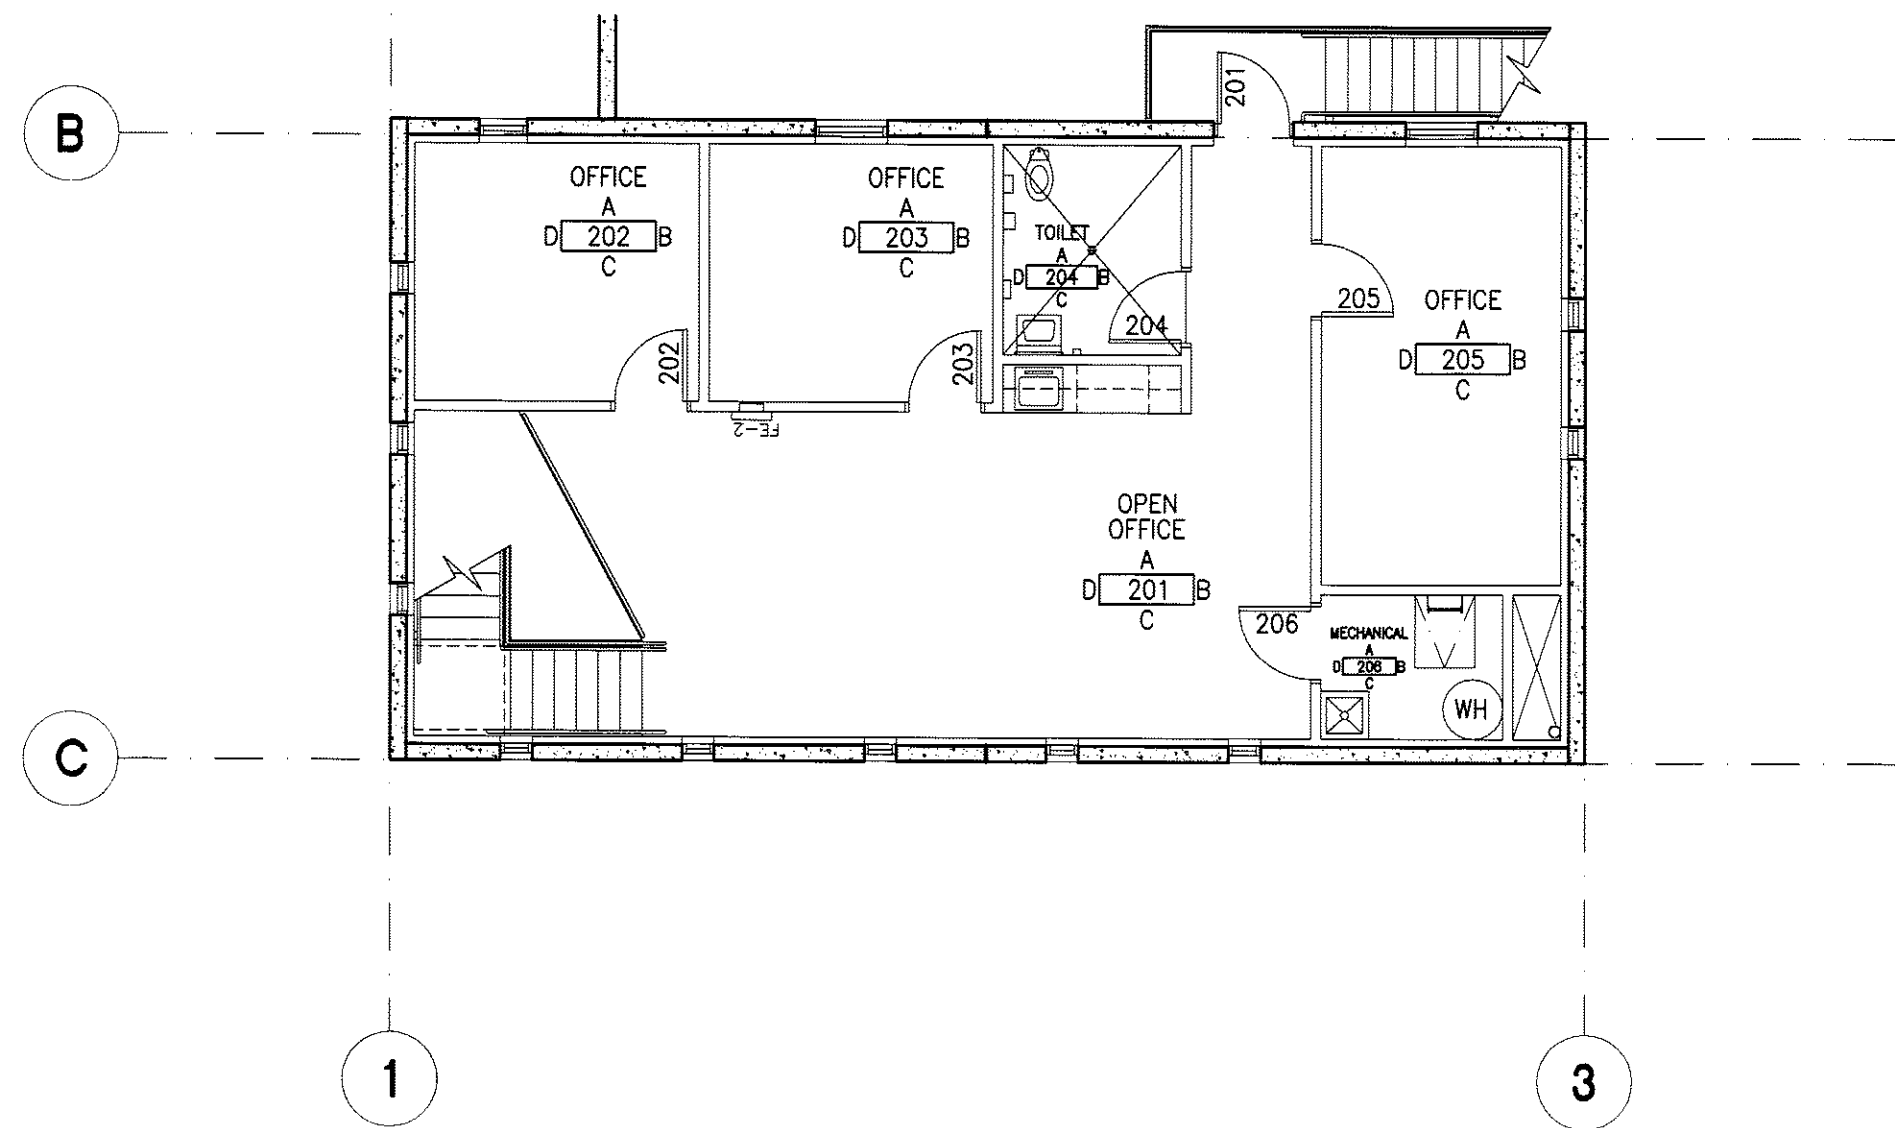

1 SECOND FLOOR PLAN
SCALE: 1/8" = 1'-0"

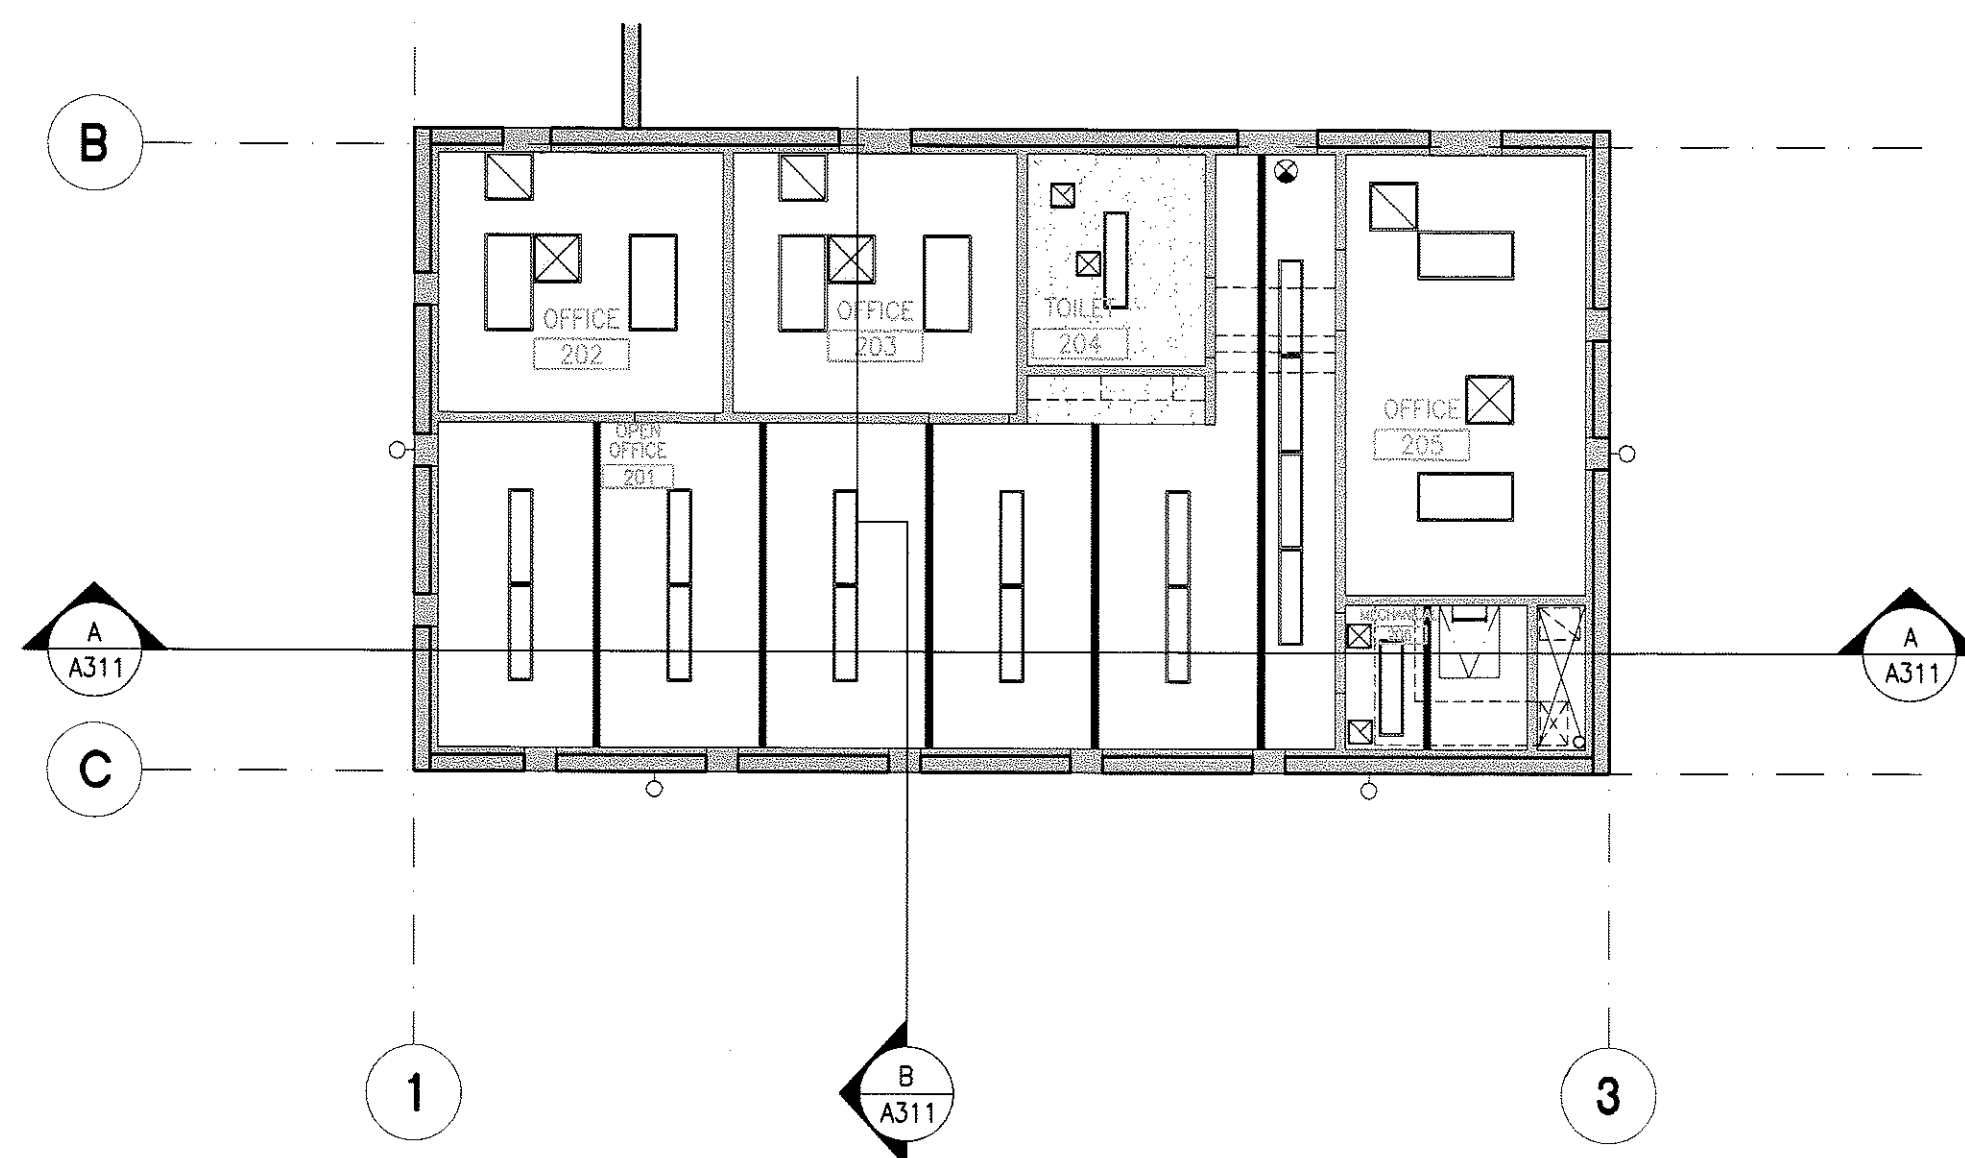

2 SECOND FLOOR REFLECTED CEILING PLAN
SCALE: 1/8" = 1'-0"

GENERAL NOTES
A. ALL EXISTING TO REMAIN. SHEET PROVIDED
AS REFERENCE TO DEMONSTRATE THE EXISTING
AS-BUILT CONDITION.


PERMIT
SET

HDA ARCHITECTS, LLC.
459 N. Gilbert Road, Suite C-200, GILBERT, AZ 85294
TEL: (480) 539 8800 FAX: (480) 539 8608
SECOND FLOOR - FLOOR PLAN
AND REFLECTED CEILING PLAN



Sheet No.
A207

OFFICE WAREHOUSE TENANT IMPROVEMENT
4749 EAST INGRAM STREET MESA, ARIZONA FOR
FOENIX PROPERTIES, INC.
1806 N. LINDSAY ROAD
MESA, ARIZONA 85213

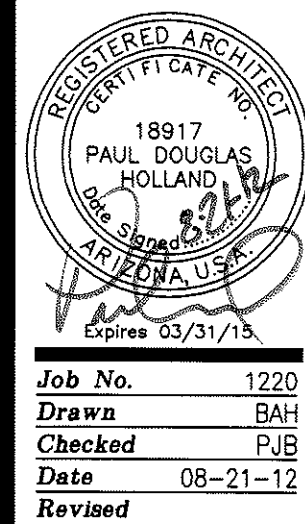

Job No. 1220
Drawn BAH
Checked PJB
Date 08-21-12
Revised