

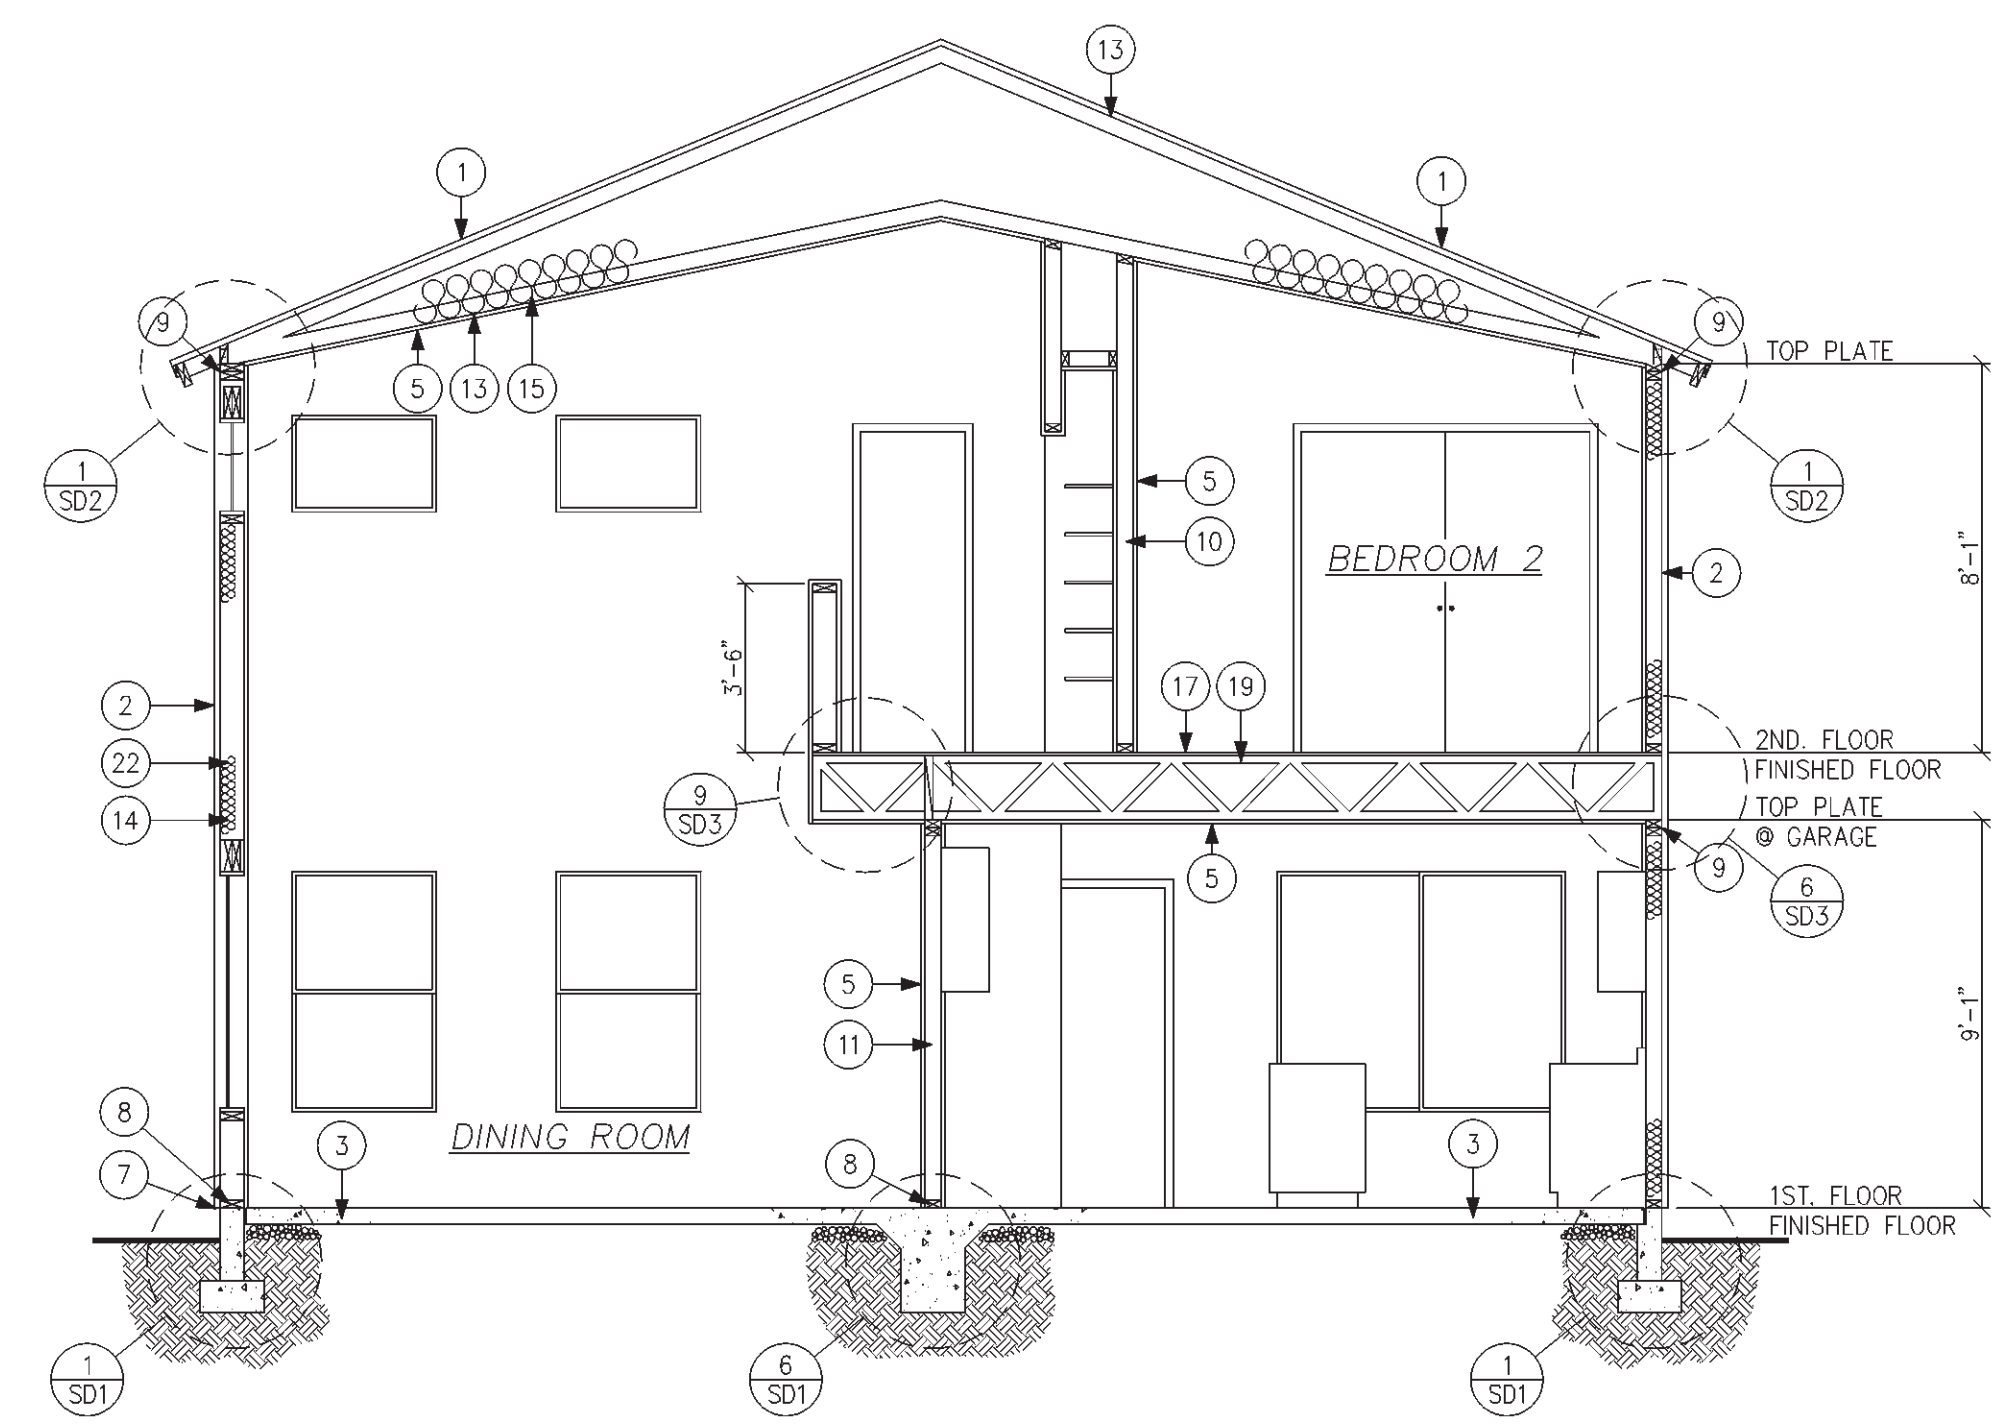


BUILDING SECTION 'AA'
SCALE: 1/4" = 1'-0"

KEYNOTES	
GENERAL INFORMATION	
1. USE SIMPSON H2.5 @ EA. TRUSS/JOIST AND EVERY OTHER STUD. IF SPAN EXCEEDS 22' AT UNCLOSED AREAS AND GARAGES, USE 1 ANCHOR PER TRUSS/JOIST AND 1 ANCHOR PER STUD. FRAMING ANCHOR OF TYPE THAT ENGAGES BOTH PLATES (FRAMING ANCHOR AT STUD MAY BE OMITTED IF PLYWD OR EQUAL SHEATHING IS USED WITH NAILS TO TOP PLATE, EXCEPT UNCLOSED AREAS AND GARAGE.)	
No.	DESCRIPTION
1	CONCRETE TILE - I.C.B.O. #2093 o/ 30# FELT.
2	WESTERN 1-KOTE STUCCO SYSTEM (I.C.B.O. #3899) o/ FOAM BD. (ON AIS BOARD @ ATTIC AREAS)
3	4" CONCRETE SLAB ON 4" CRUSHED ROCK
4	5/8" TYPE 'X' GYPSUM BOARD
5	1/2" GYPSUM BOARD
6	1/2" TYPE 'X' MR GYPSUM BOARD PER I.C.B.O. #2240.
7	WEEP SCREED - MIN 4" ABOVE GRADE OR 2" ABOVE CONCRETE.
8	PRESSURE TREATED BOTTOM PLATE
9	DOUBLE TOP PLATE
10	2x4 STUDS @ 24" O.C. - NON-BEARING WALLS
11	2x4 STUDS @ 16" O.C. - INT. BEARING WALLS & EXTERIOR WALLS - U.N.O.
12	NOT USED
13	PRE-FAB TRUSSES - SEE ROOF FRAMING PLAN ON SHEET A3 & TRUSS CALC'S
14	R-13 BATT INSULATION
15	R-30 BATT INSULATION
16	WOOD BEAM - SEE ROOF FRAMING PLAN
17	3/4" TONGUE & GROOVE OSB
18	PONY WALL BEYOND
19	PRE-FAB FLOOR TRUSSES @ 24" O.C. - SEE FLOOR FRAMING PLAN ON SHEET A3.
20	5" CONC. o/ 85% COMPACTED SUB-GRADE
21	NOT USED
22	2x6 STUDS @ 16" O.C.

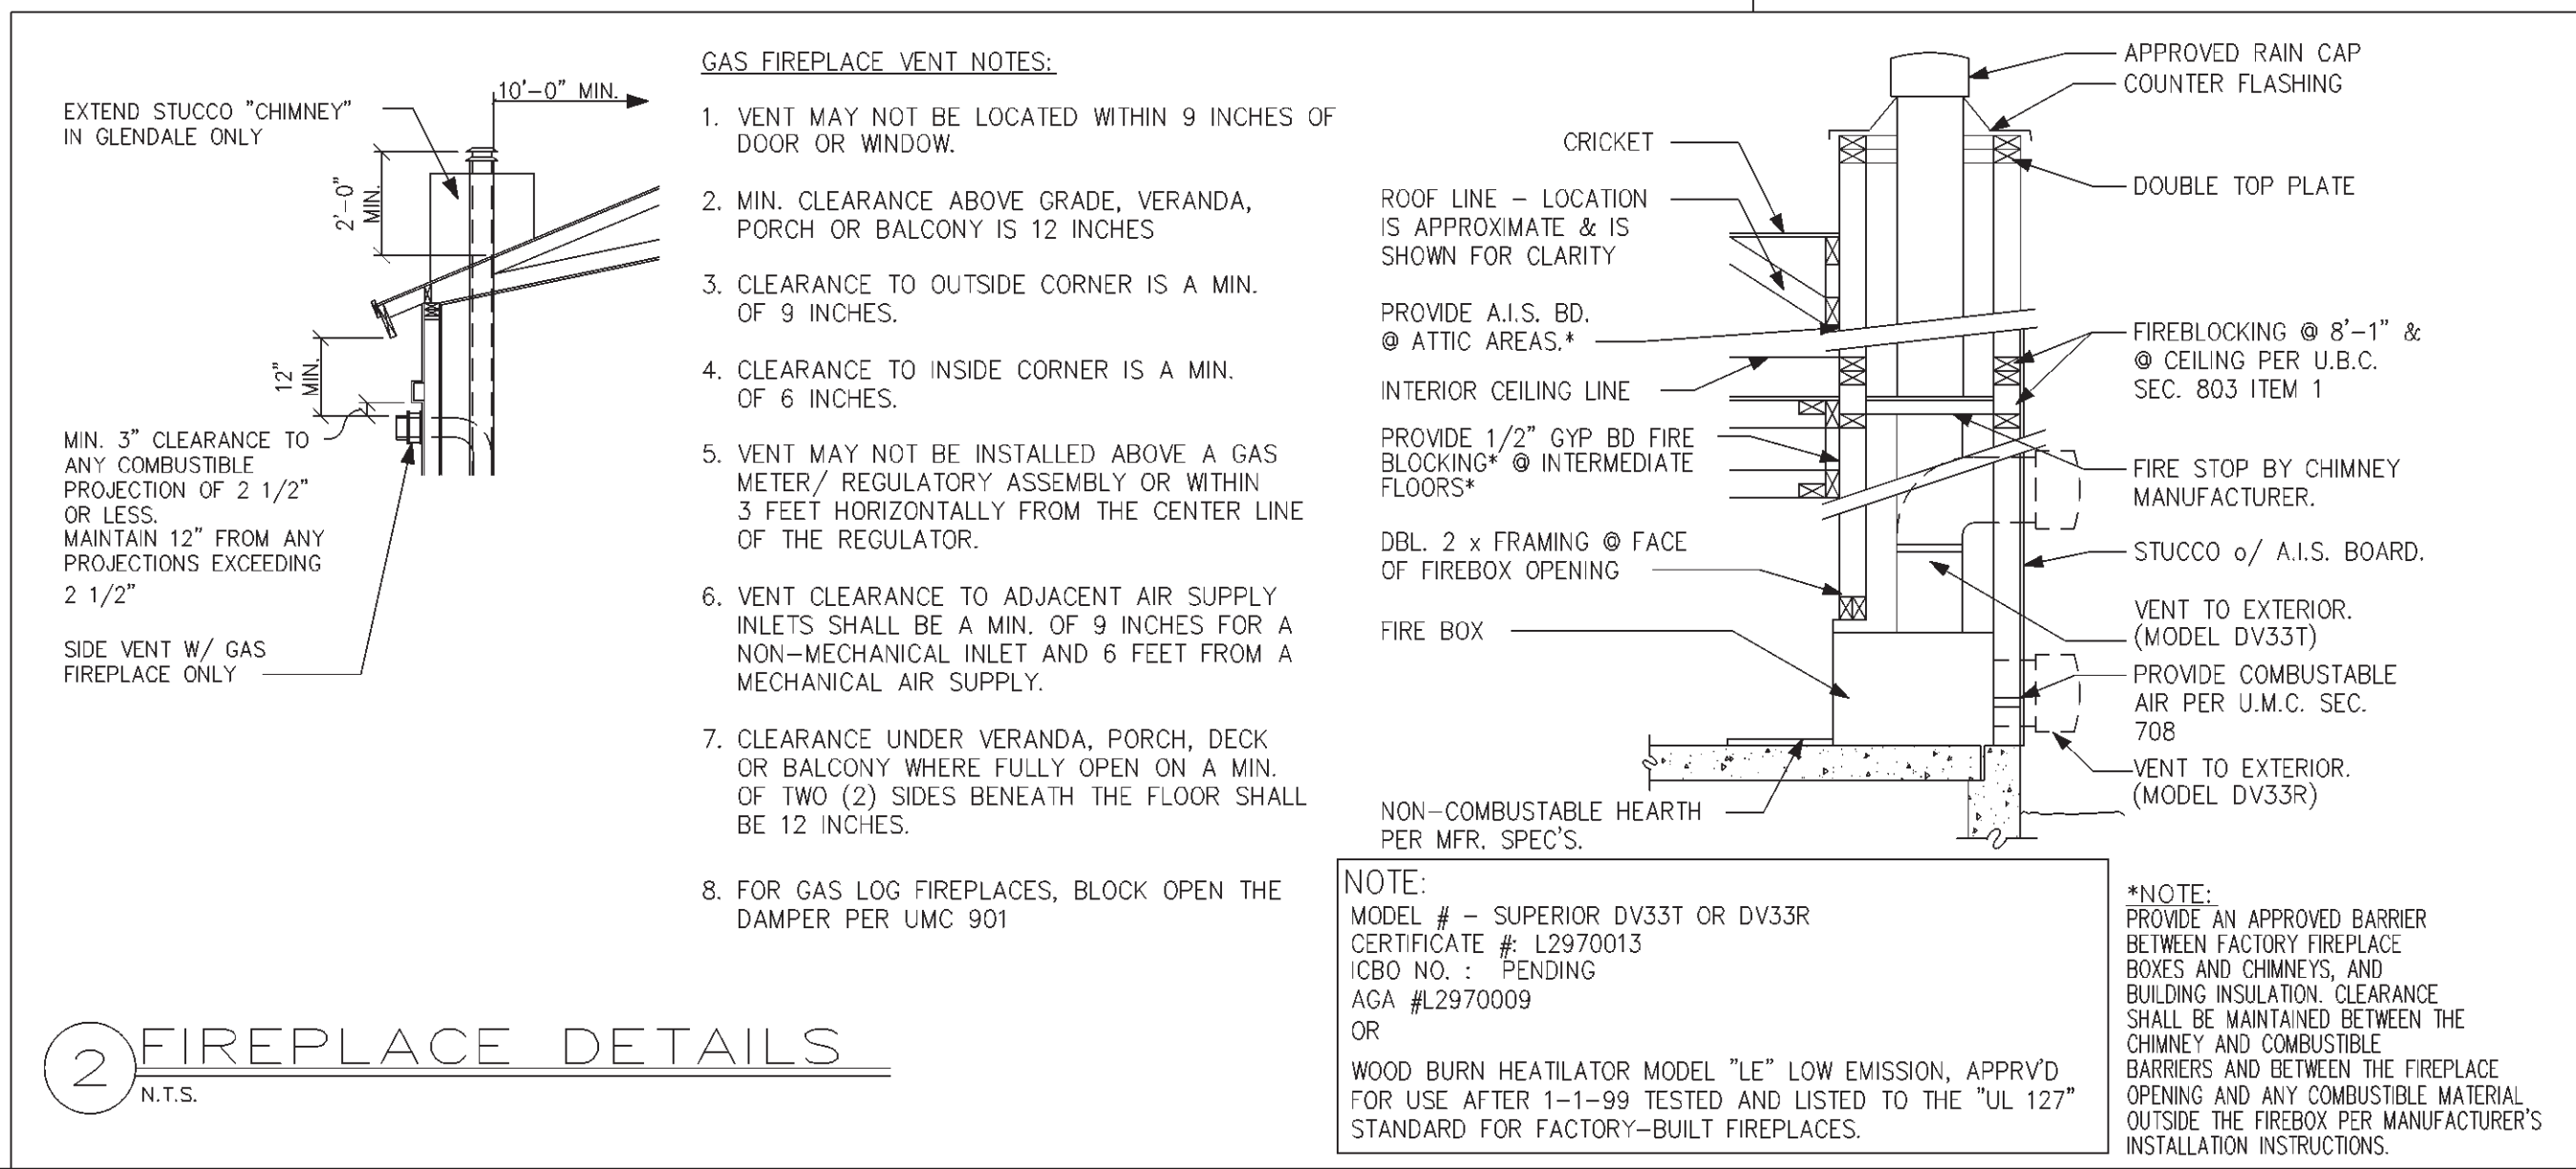

BUILDING SECTION 'BB'
SCALE: 1/4" = 1'-0"

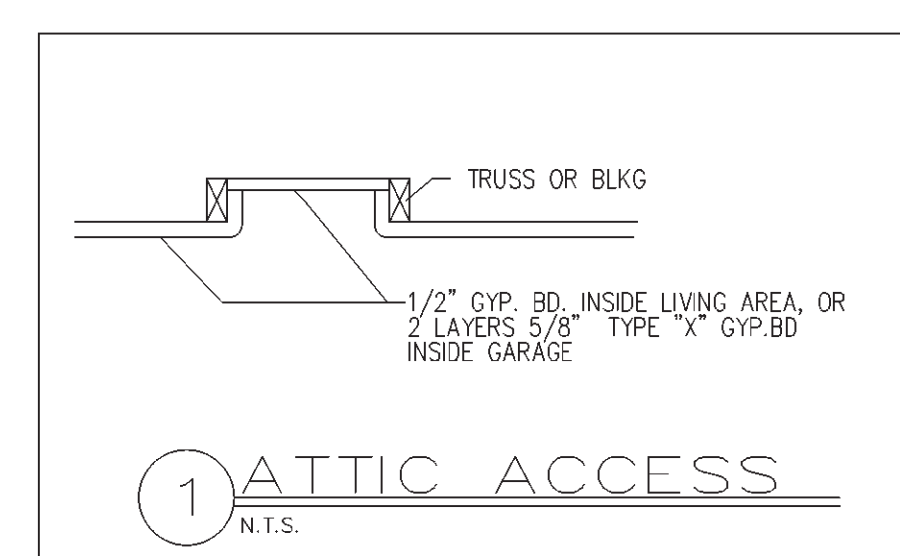

WINDAMERE HOMES
5855 E. MCDOWELL RD.
MESA, AZ 85215

BUILDING SECTIONS

BUILDING SECTIONS

REL DATE:	5-24-99
Rev.	DATE:
1	
2	
3	
4	
5	
6	

PLAN #
3008

SHEET No.
A5
8. OF 14.