




1 TRUSS/WALL (BEAM SIM)

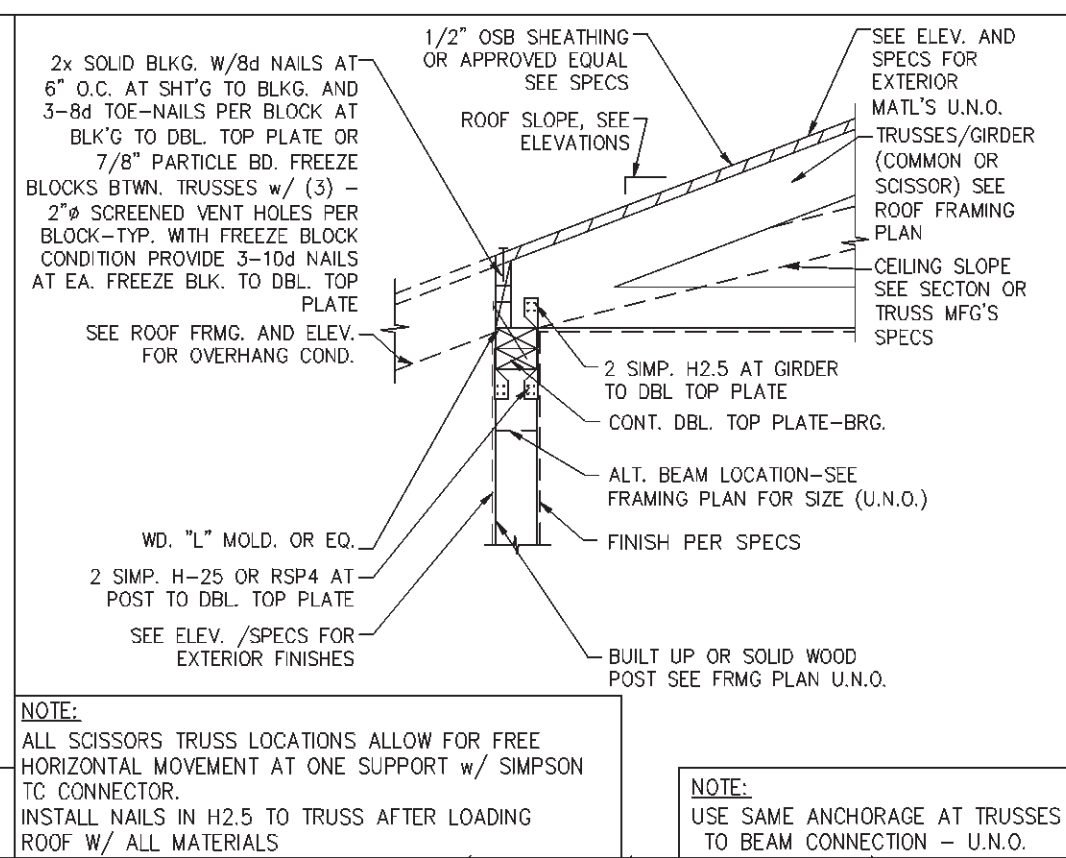


2 GIRDER TRUSS/WALL (BEAM SIM)

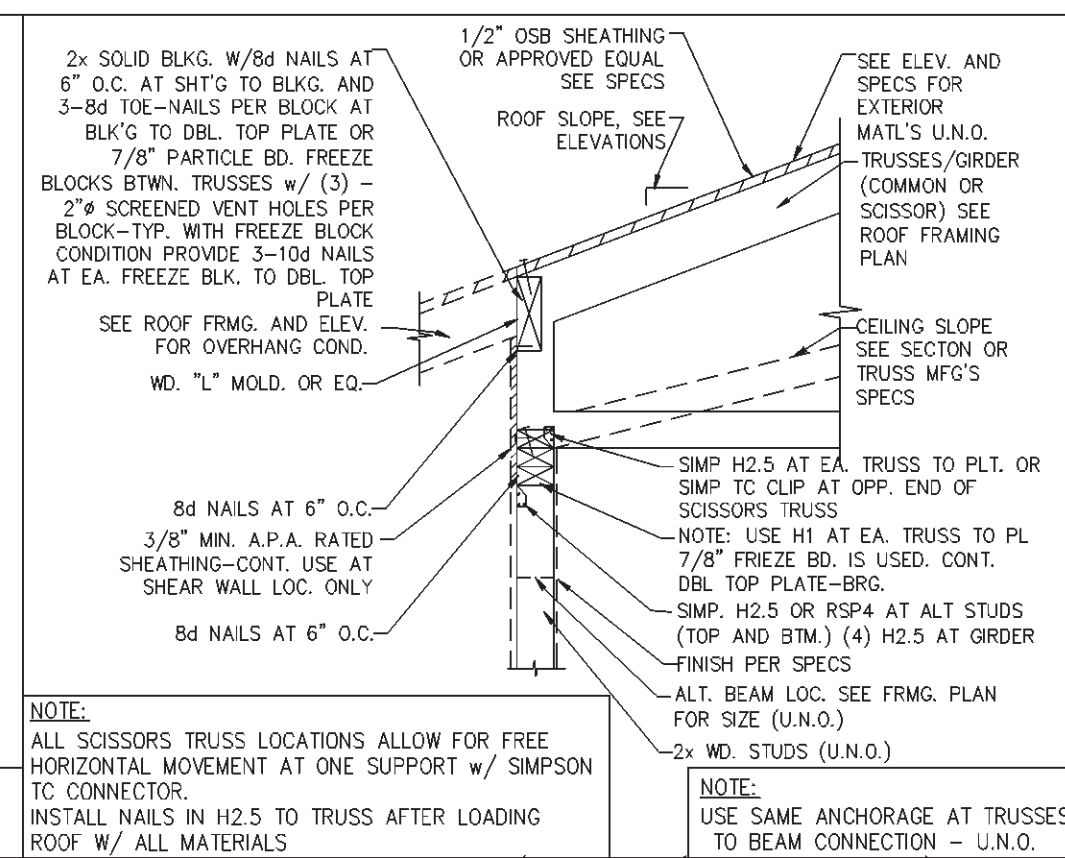


3 STUBBED TRUSS/WALL (BEAM SIM)

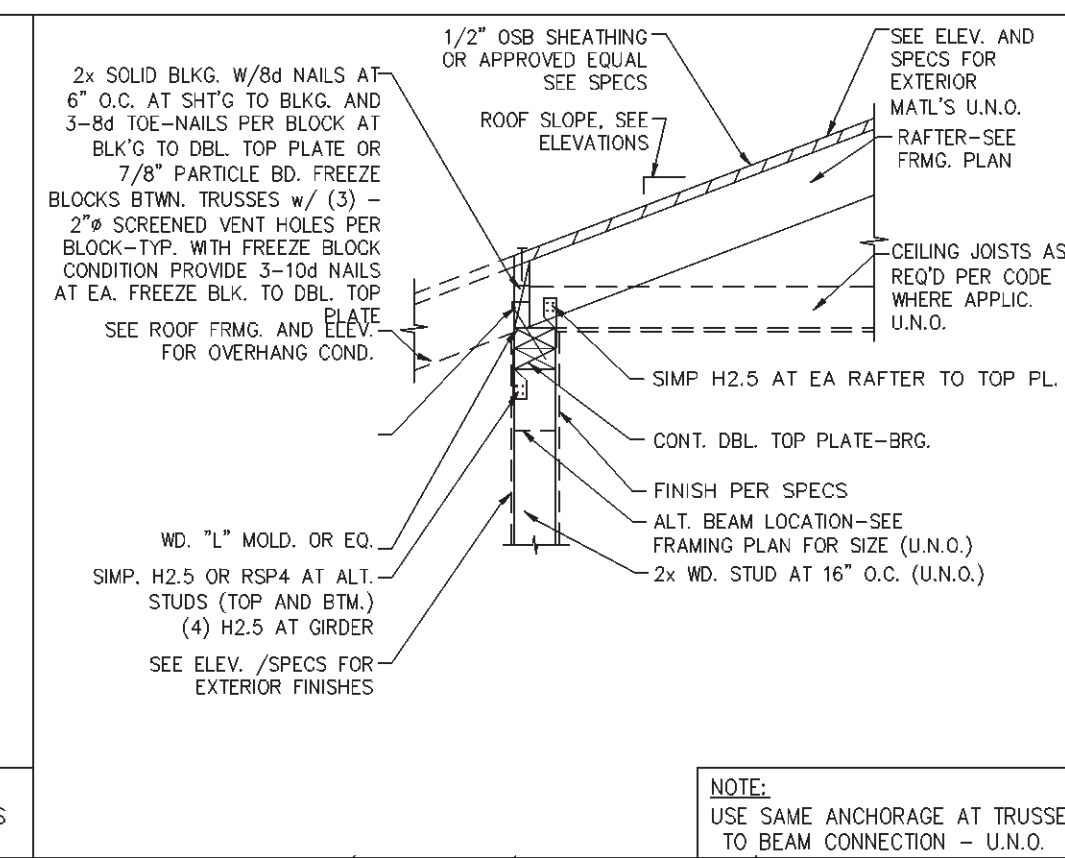


4 RAFTERS/WALL (BEAM SIM)

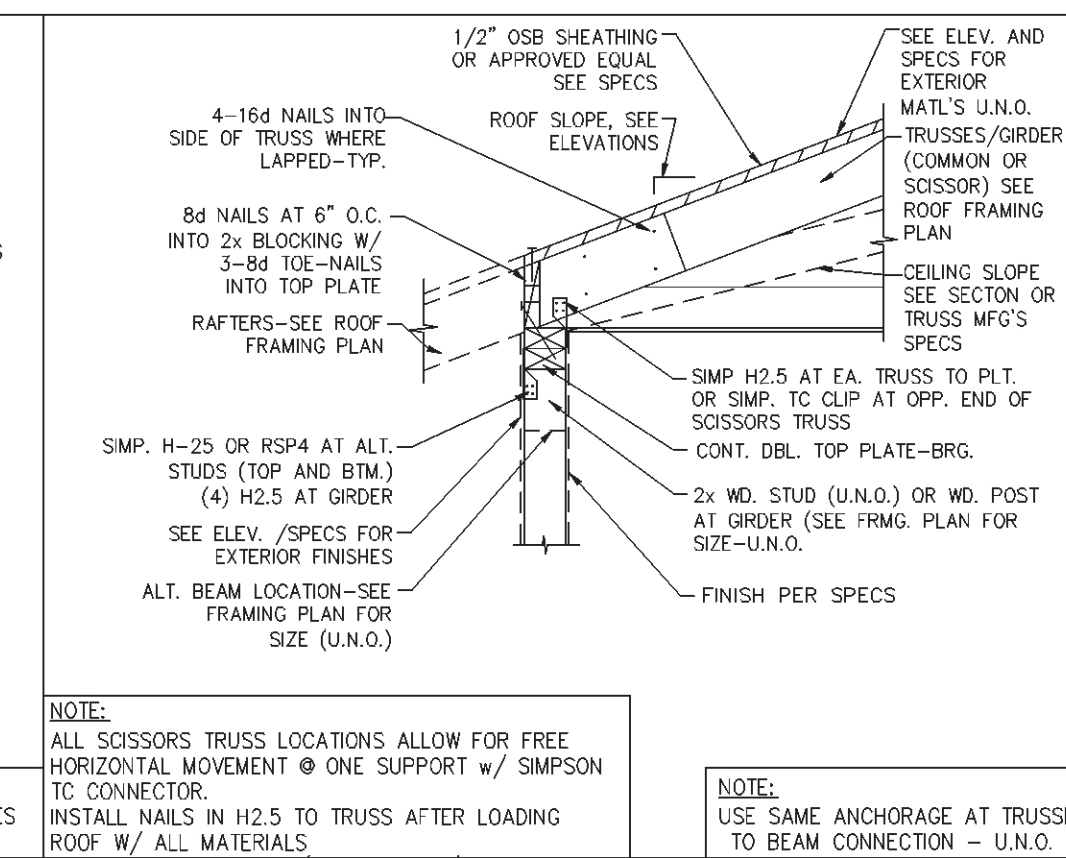


5 TRUSS/WALL/RAFTER CONN

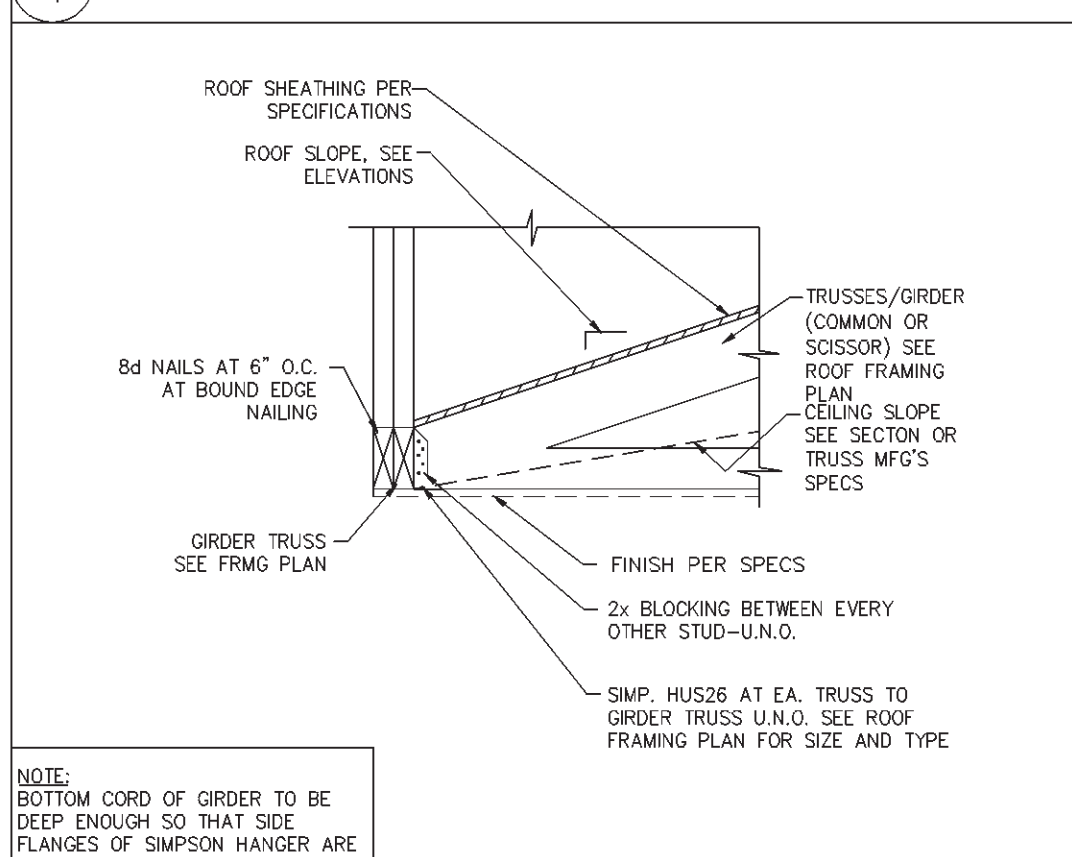


6 TRUSS/GIRDER

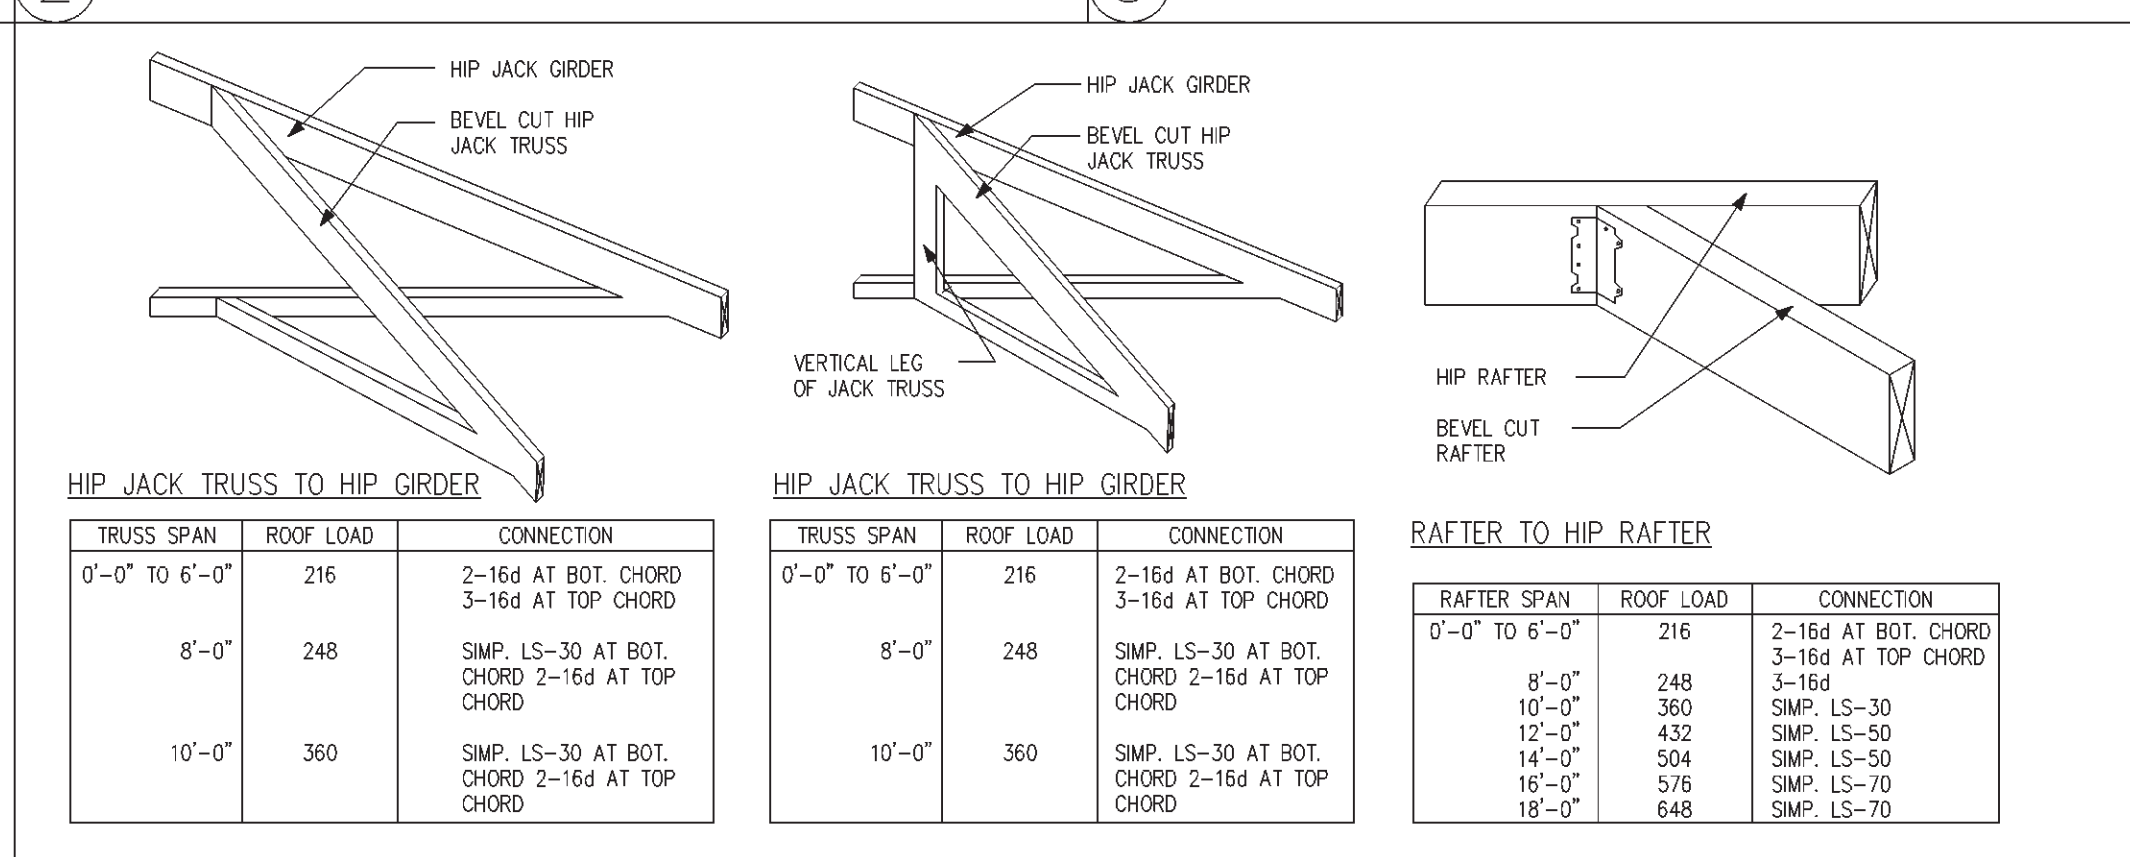


7 RAFTER, HIP JACK, AND JACK TRUSS CONNECTION DETAILS

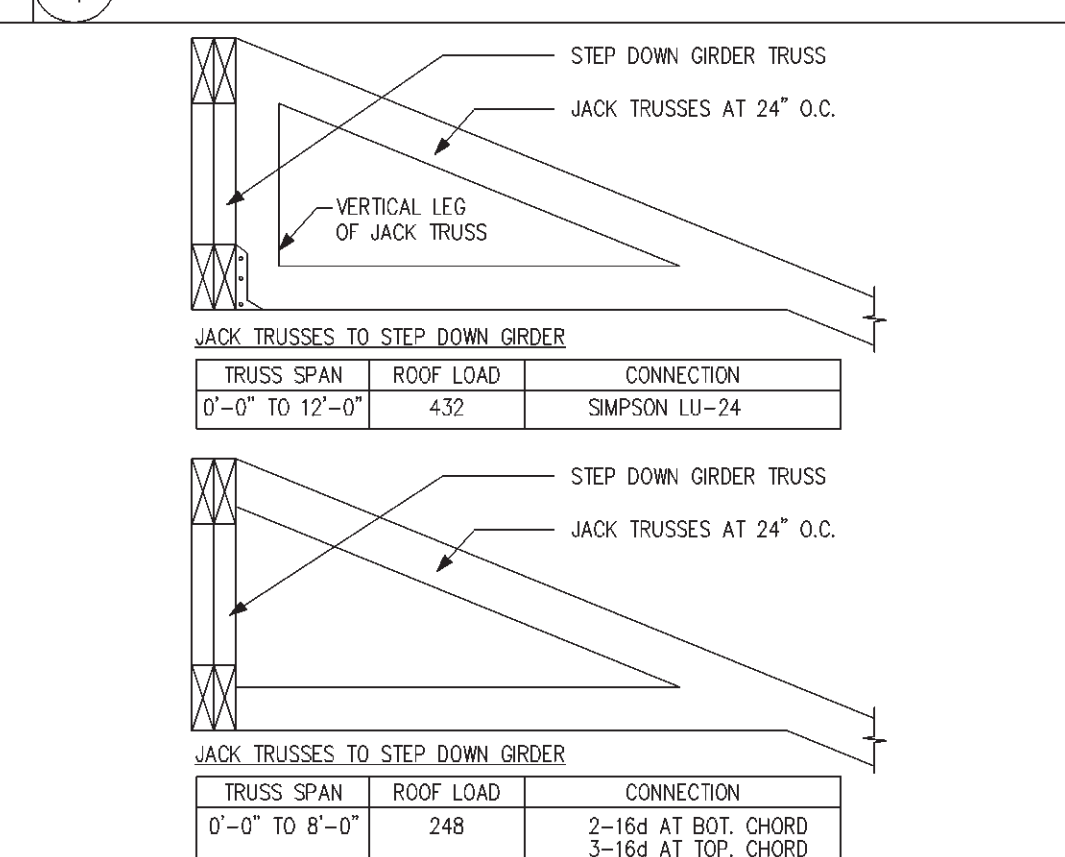


8 RAFTERS / LEDGER WALL (ROOF ONLY)

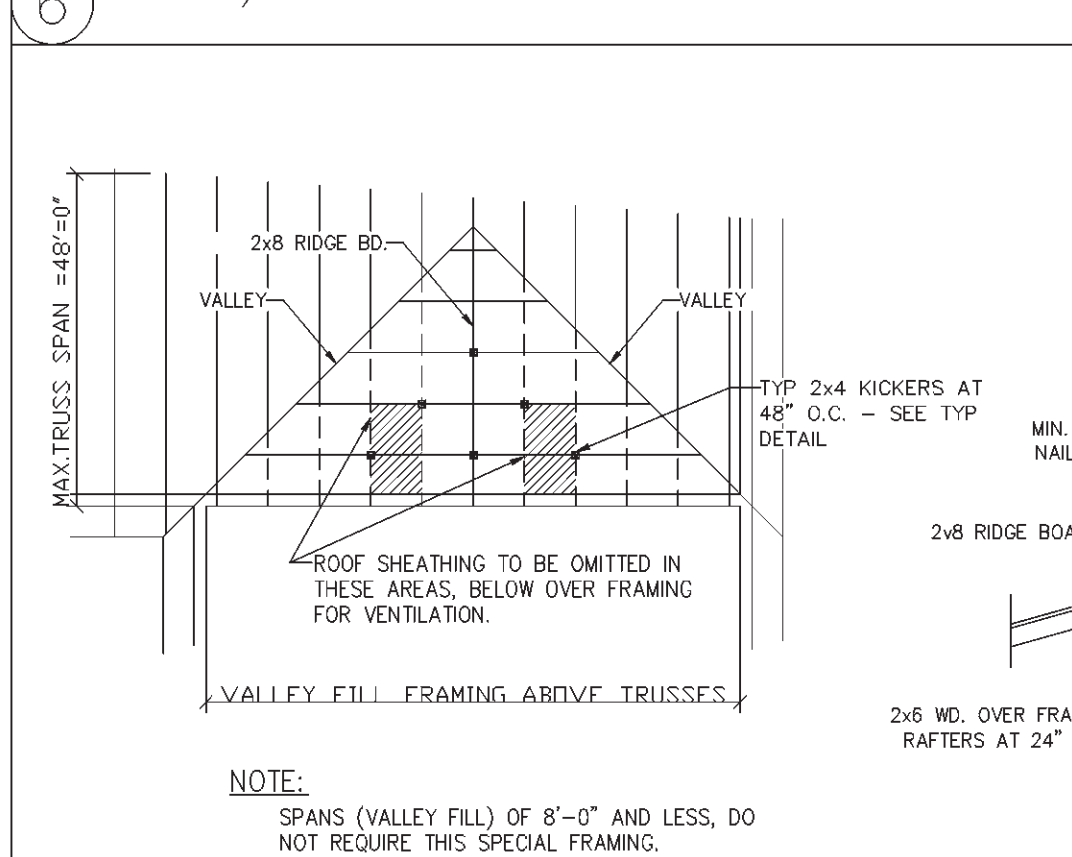


9 SUPPORT OF VALLEY RAFTERS AT OVERFRAMED ROOF

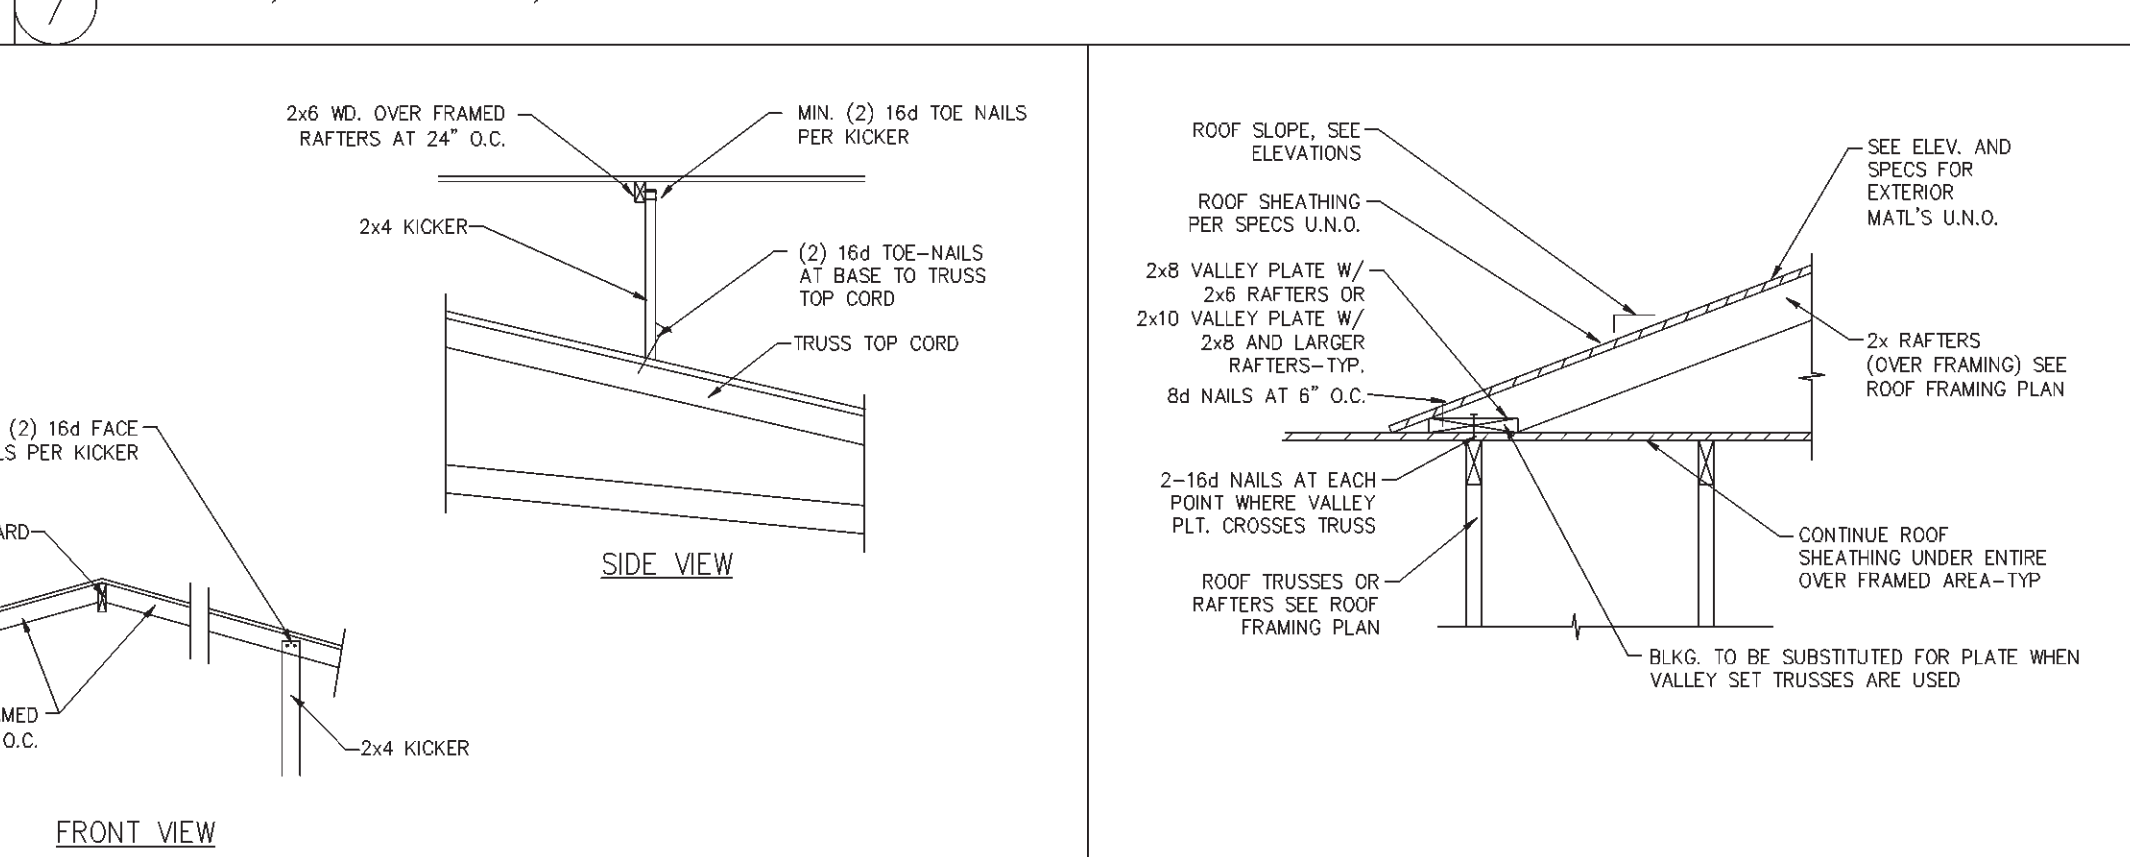


10 VALLEY OVERFRAMING AT ROOF

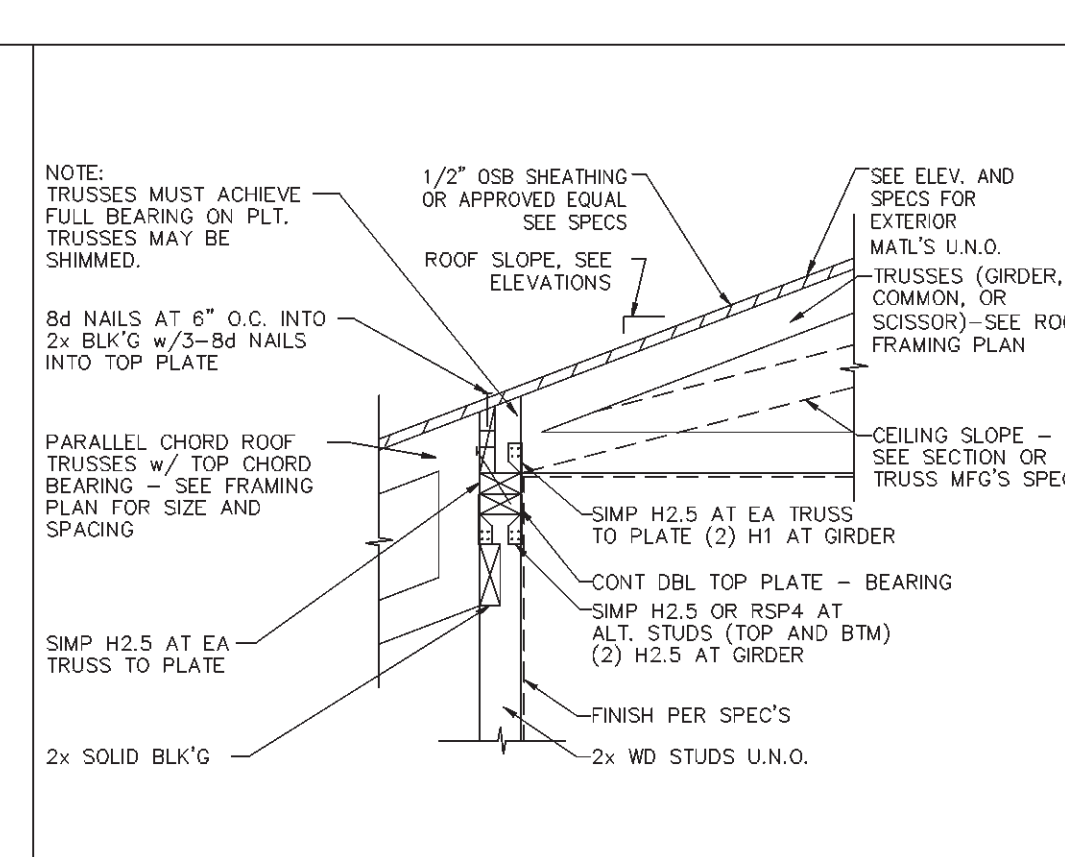


11 TRUSS/TRUSS/WALL CONN

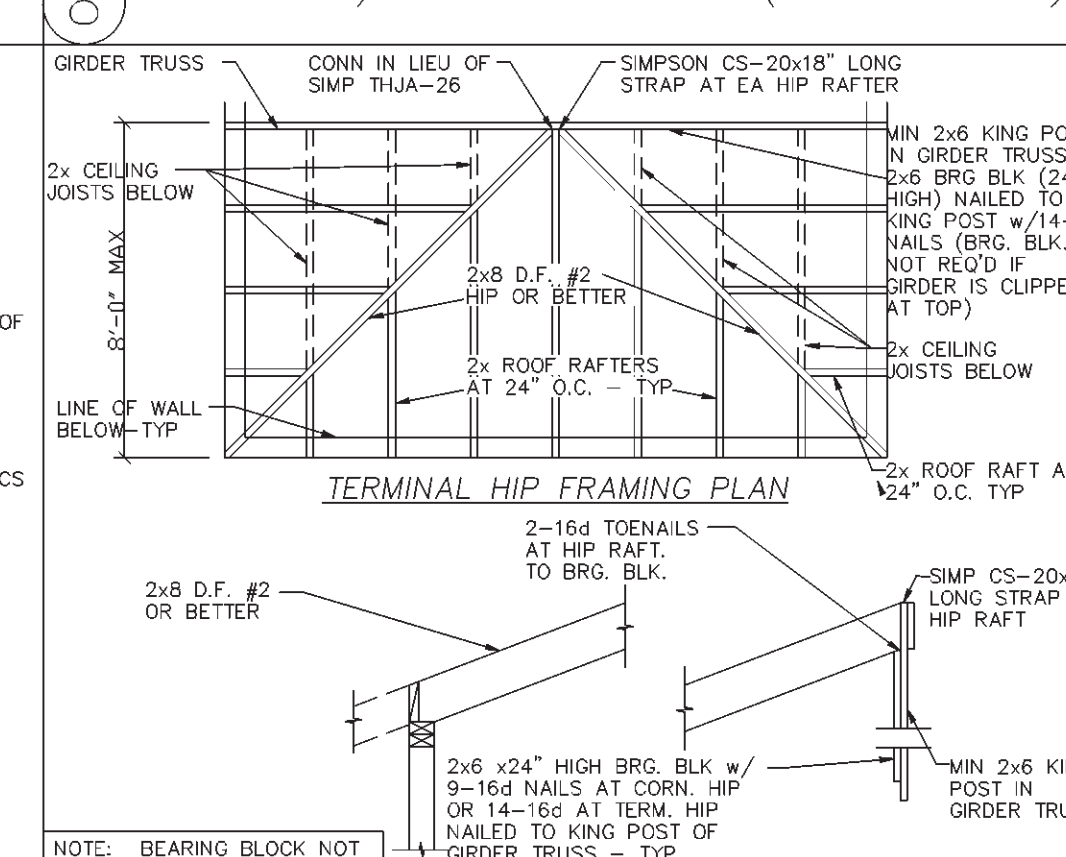


12 ALT HIP FRAMING

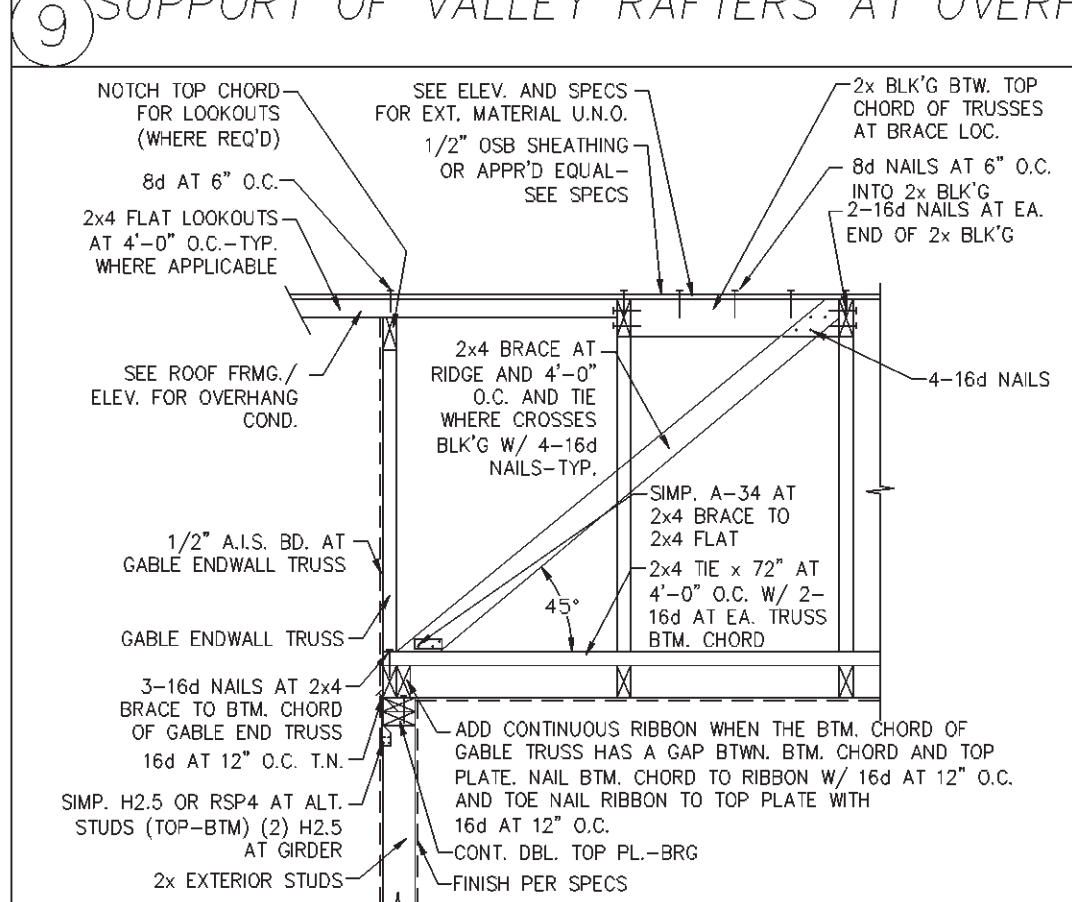


13 GABLE ENDWALL TRUSS

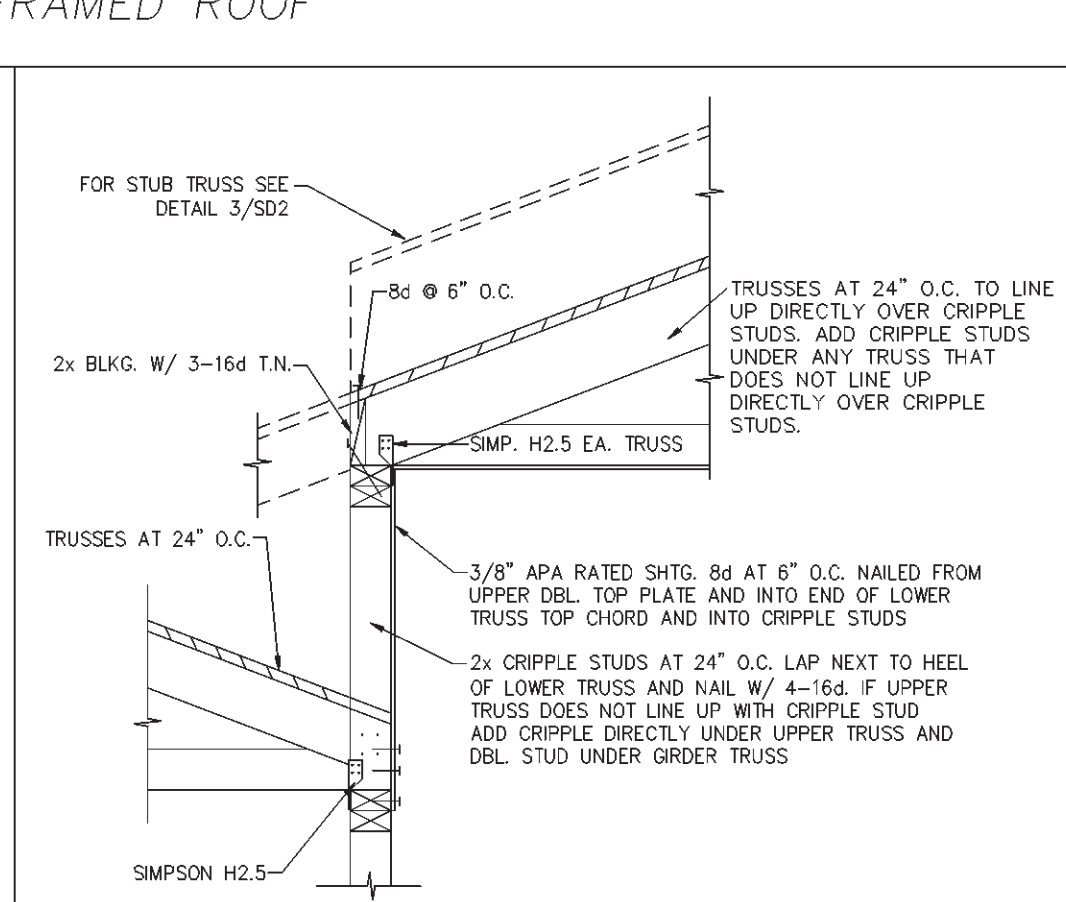


14 LOWER TRUSS/WALL/UPPER ENTRY ROOF TRUSS CONNECTION

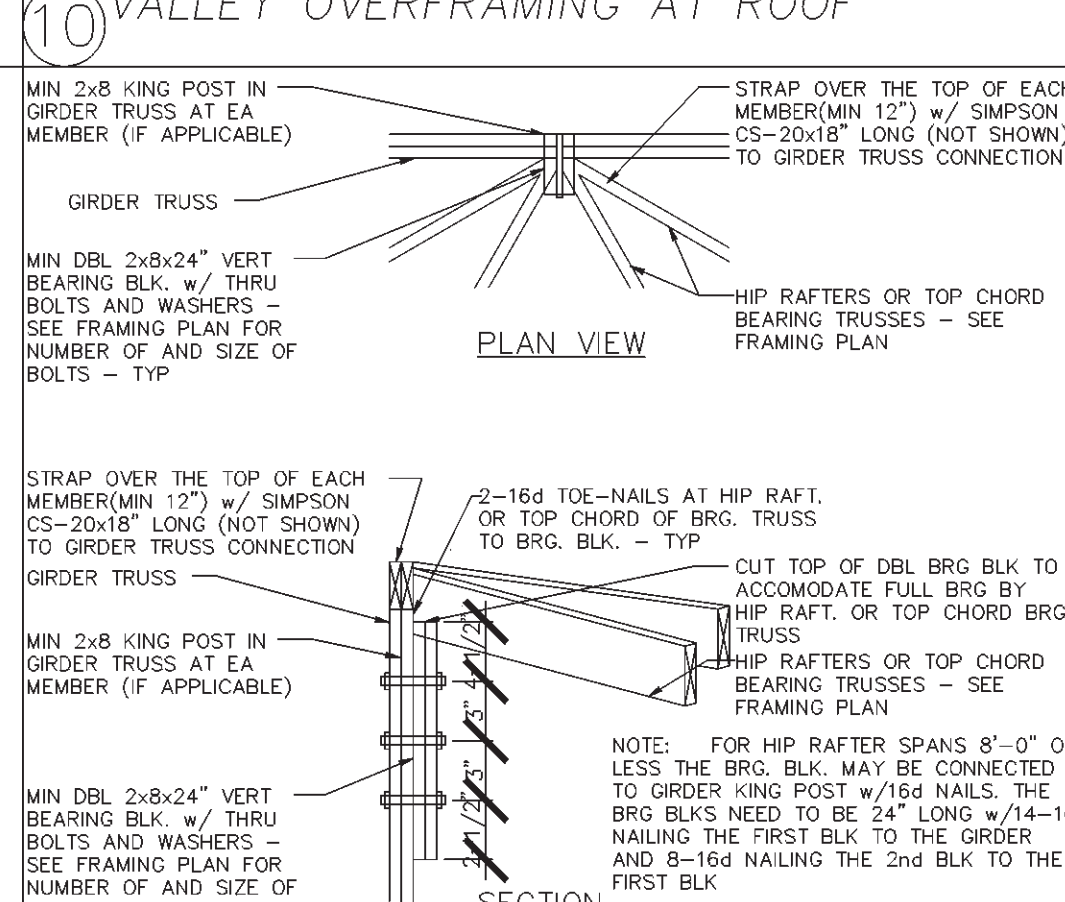

15 HIP RAFTERS OR T.C. BRG. TRUSS/GIRDER

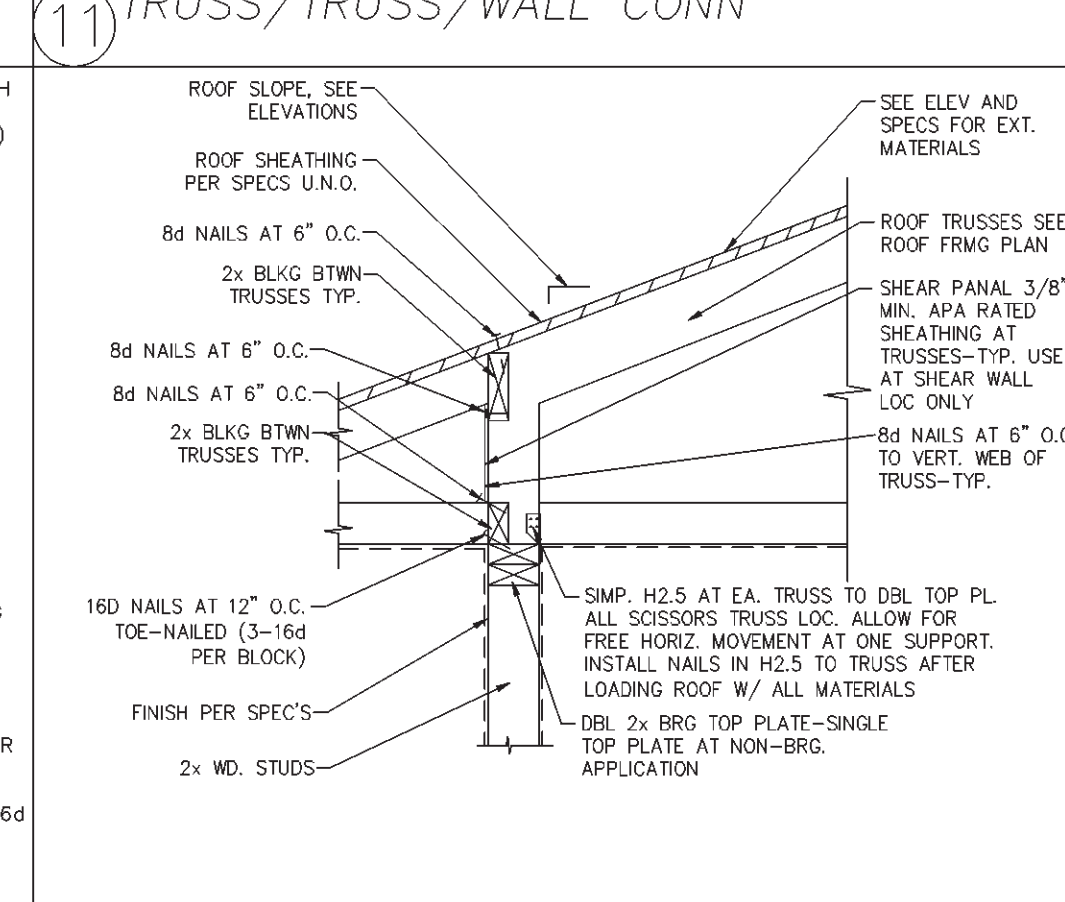

16 TRUSS/WALL SHEAR TRANSFER

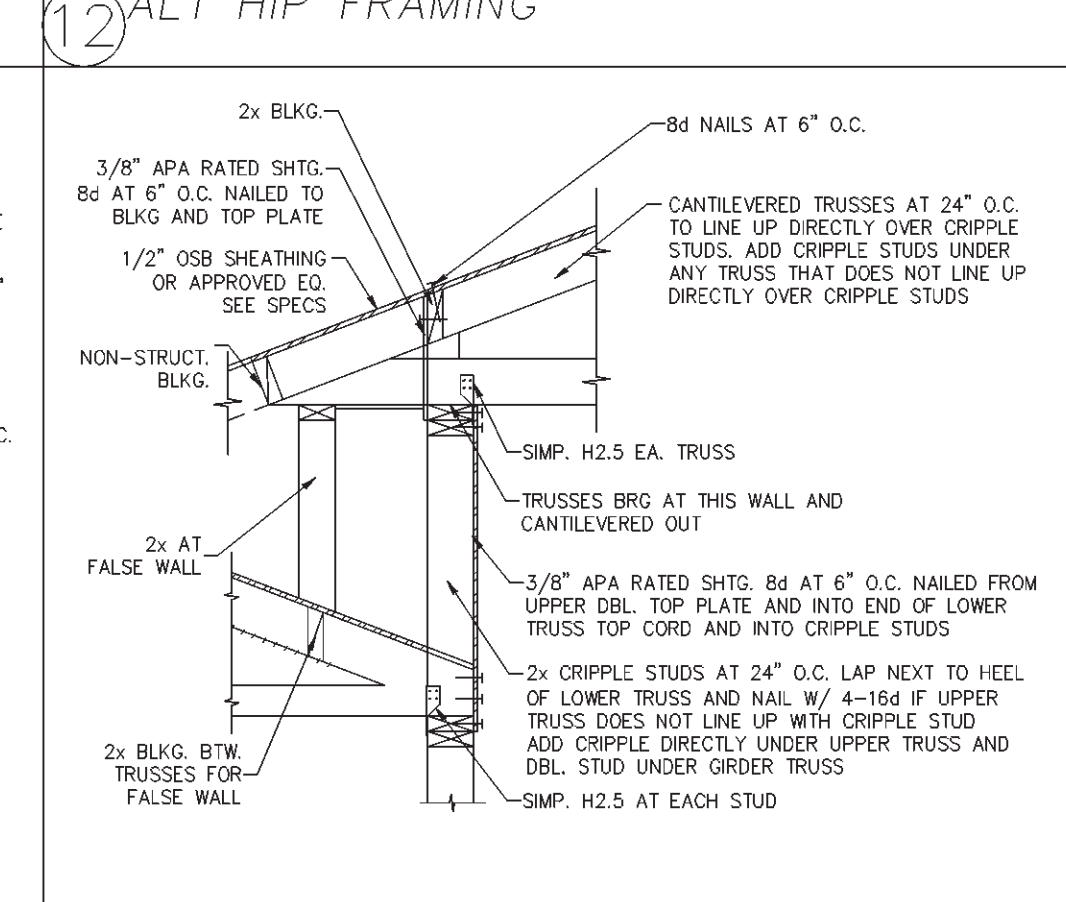

17 LOWER TRUSS/WALL/UPPER ENTRY ROOF TRUSS CONNECTION

WINDAMERE HOMES
5855 E. McDOWELL RD.
MESA, AZ 85215

[i] PLAN

4710 E. Falcon Dr. Suite 111
Mesa, AZ 85215
(602) 807-1539 (602) 807-1553

FRAMING DETAILS

DRAWN BY: **[i] PLAN**

RELDATE: 3-25-99

Rev. DATE:

1	
2	
3	
4	
5	
6	

PLAN #
3404

SHEET No.
SD2
18 OF 19